



# Layout Option 1

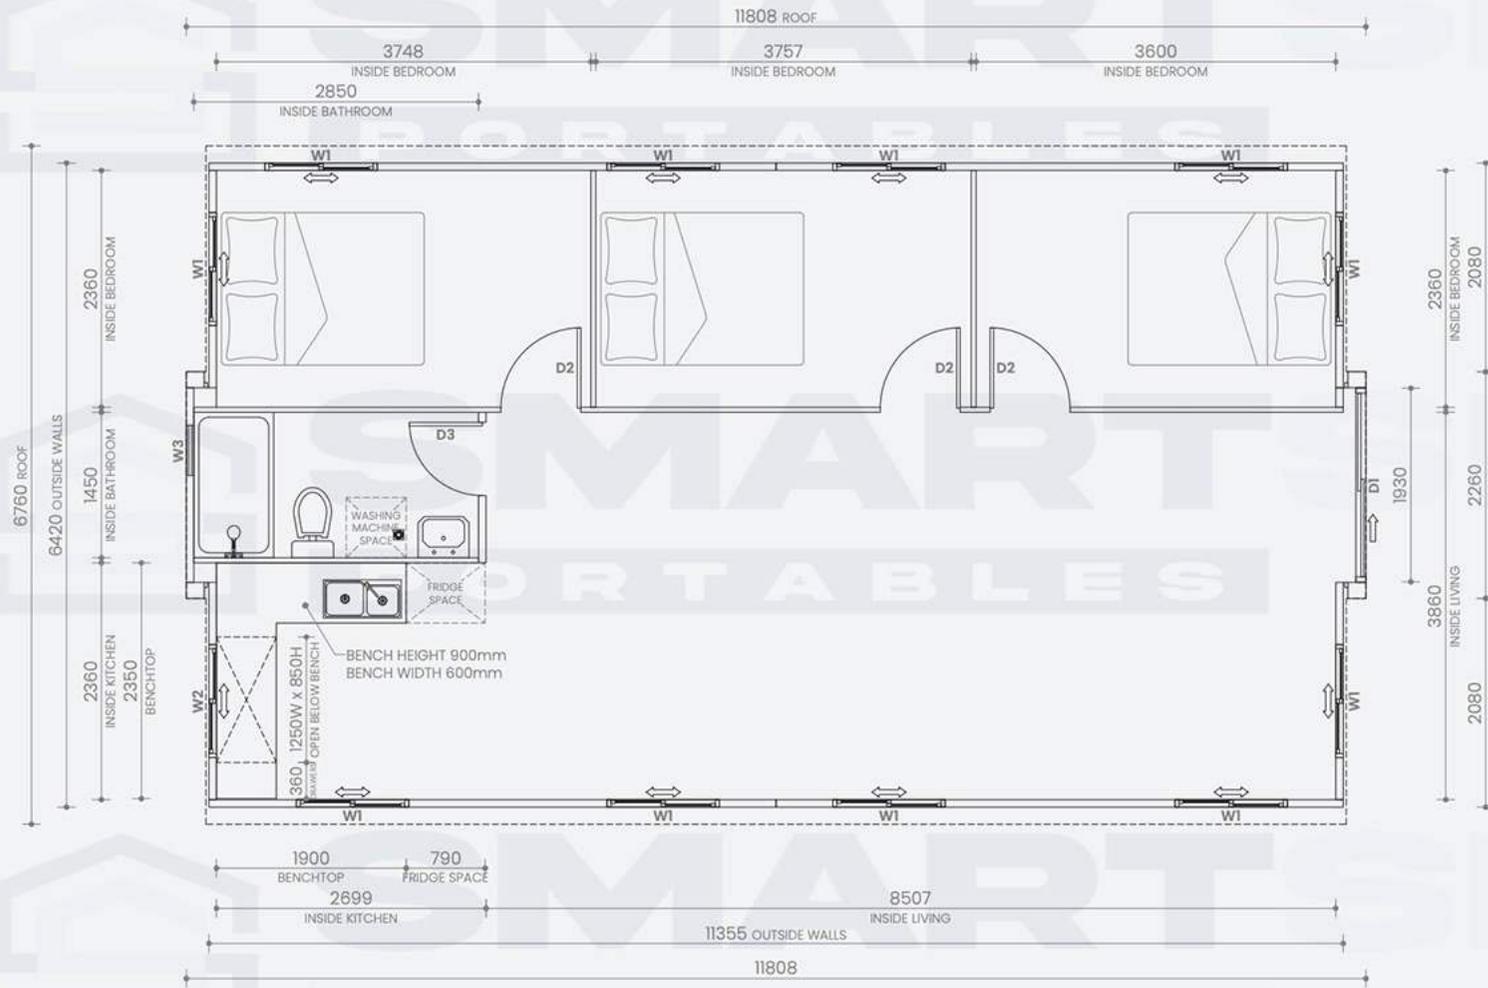

W1	Double sliding window	1125W x 1100H
W2	Double sliding window	1125W x 800H
W3	Awning window	500W x 500H
D1	Sliding door	1930W x 2270H
D2	Hinged door	800W x 2040H
D3	Hinged door	730W x 2040H

Note: All window and door dimensions include the outer frame


# Layout Option 2

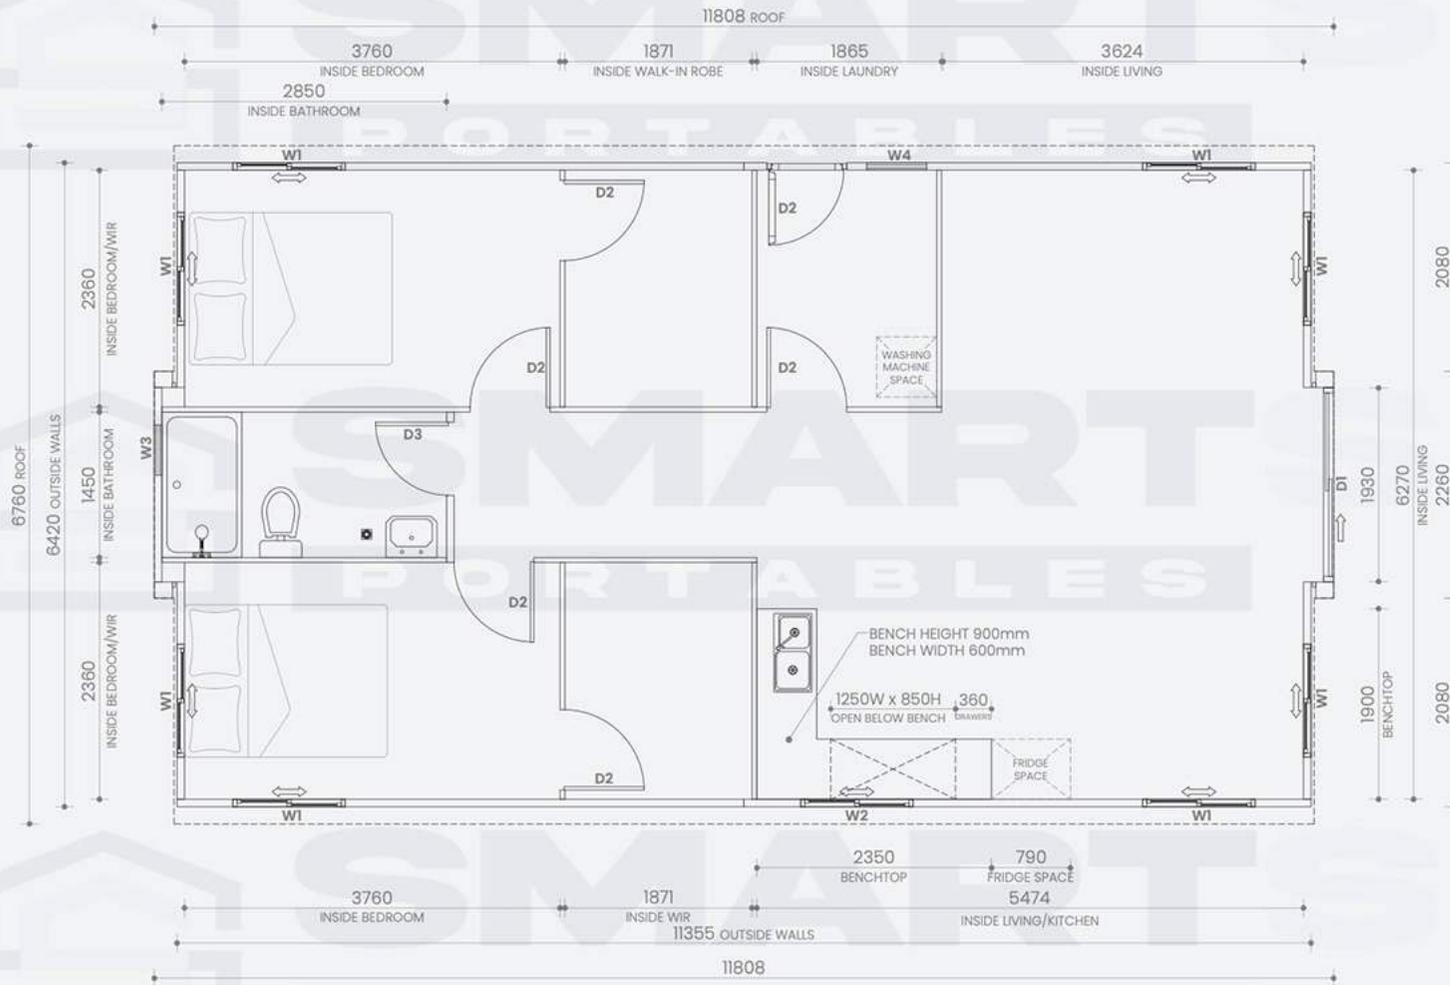

W1	Double sliding window	1125W x 1100H
W2	Double sliding window	1125W x 800H
W3	Awning window	500W x 500H
W4	Awning window	600W x 600H
D1	Sliding door	1930W x 2270H
D2	Hinged door	800W x 2040H
D3	Hinged door	730W x 2040H

Note: All window and door dimensions include the outer frame

# Layout Option 3

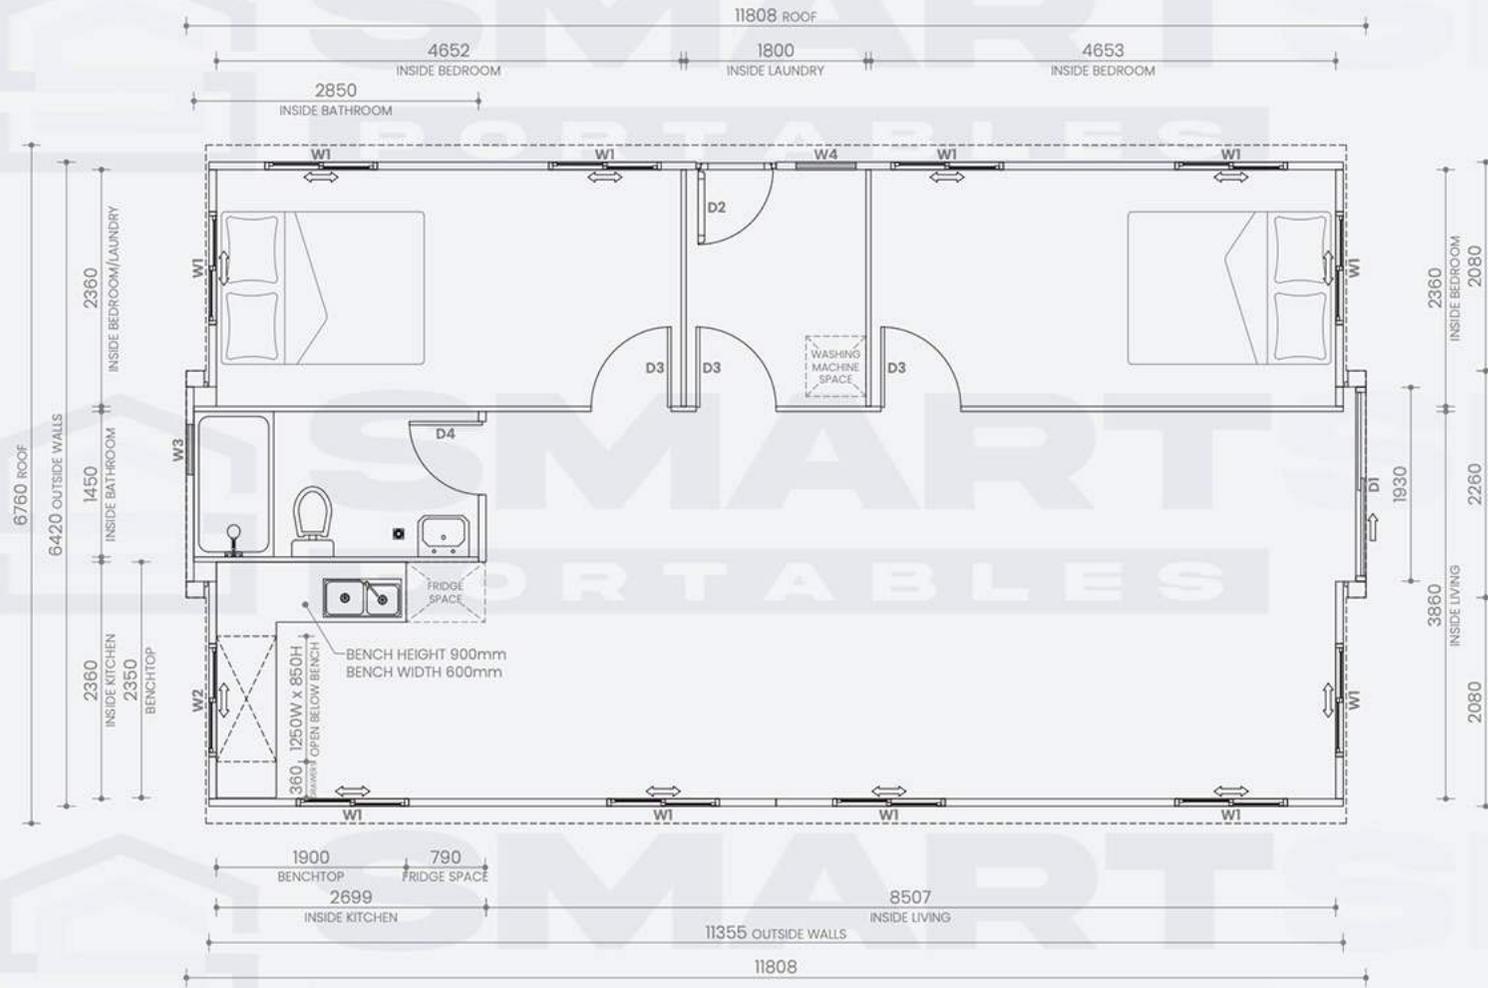

<b>W1</b>	Double sliding window	1125W x 1100H
<b>W2</b>	Double sliding window	1125W x 800H
<b>W3</b>	Awning window	500W x 500H
<b>W4</b>	Awning window	600W x 600H
<b>D1</b>	Sliding door	1930W x 2270H
<b>D2</b>	External hinged door	800W x 2080H
<b>D3</b>	Internal hinged door	800W x 2040H
<b>D4</b>	Internal hinged door	730W x 2040H


Note: All window and door dimensions include the outer frame








# Layout Option 7

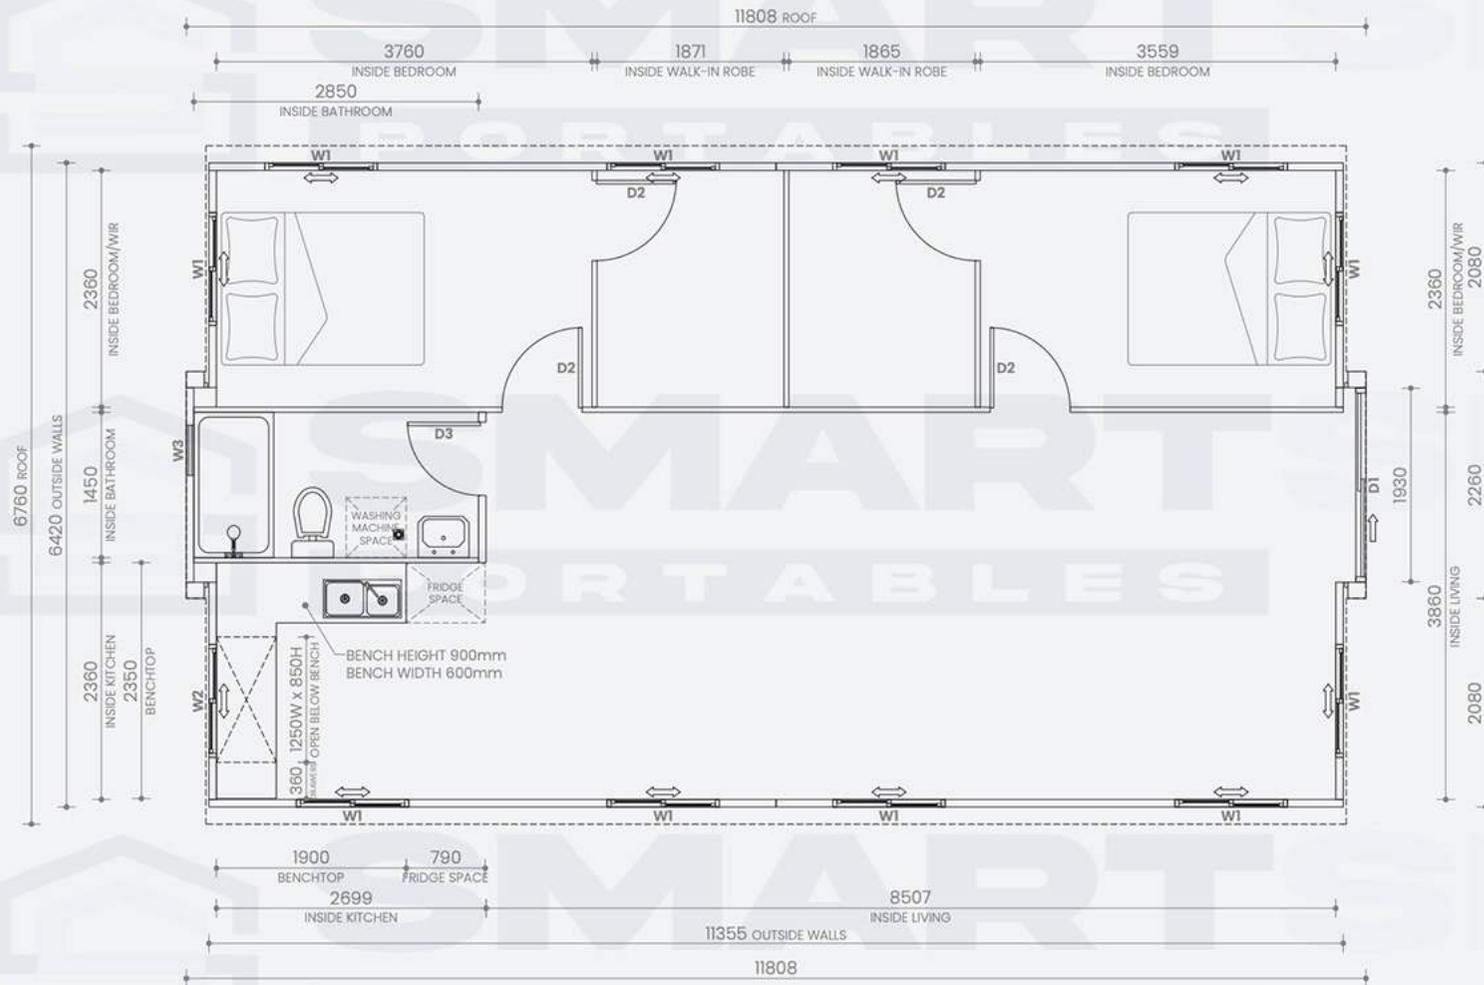

<b>W1</b>	Double sliding window	1125W x 1100H
<b>W2</b>	Double sliding window	1125W x 800H
<b>W3</b>	Awning window	500W x 500H
<b>D1</b>	Sliding door	1930W x 2270H
<b>D2</b>	Hinged door	800W x 2040H
<b>D3</b>	Hinged door	730W x 2040H

Note: All window and door dimensions include the outer frame


# Layout Option 8

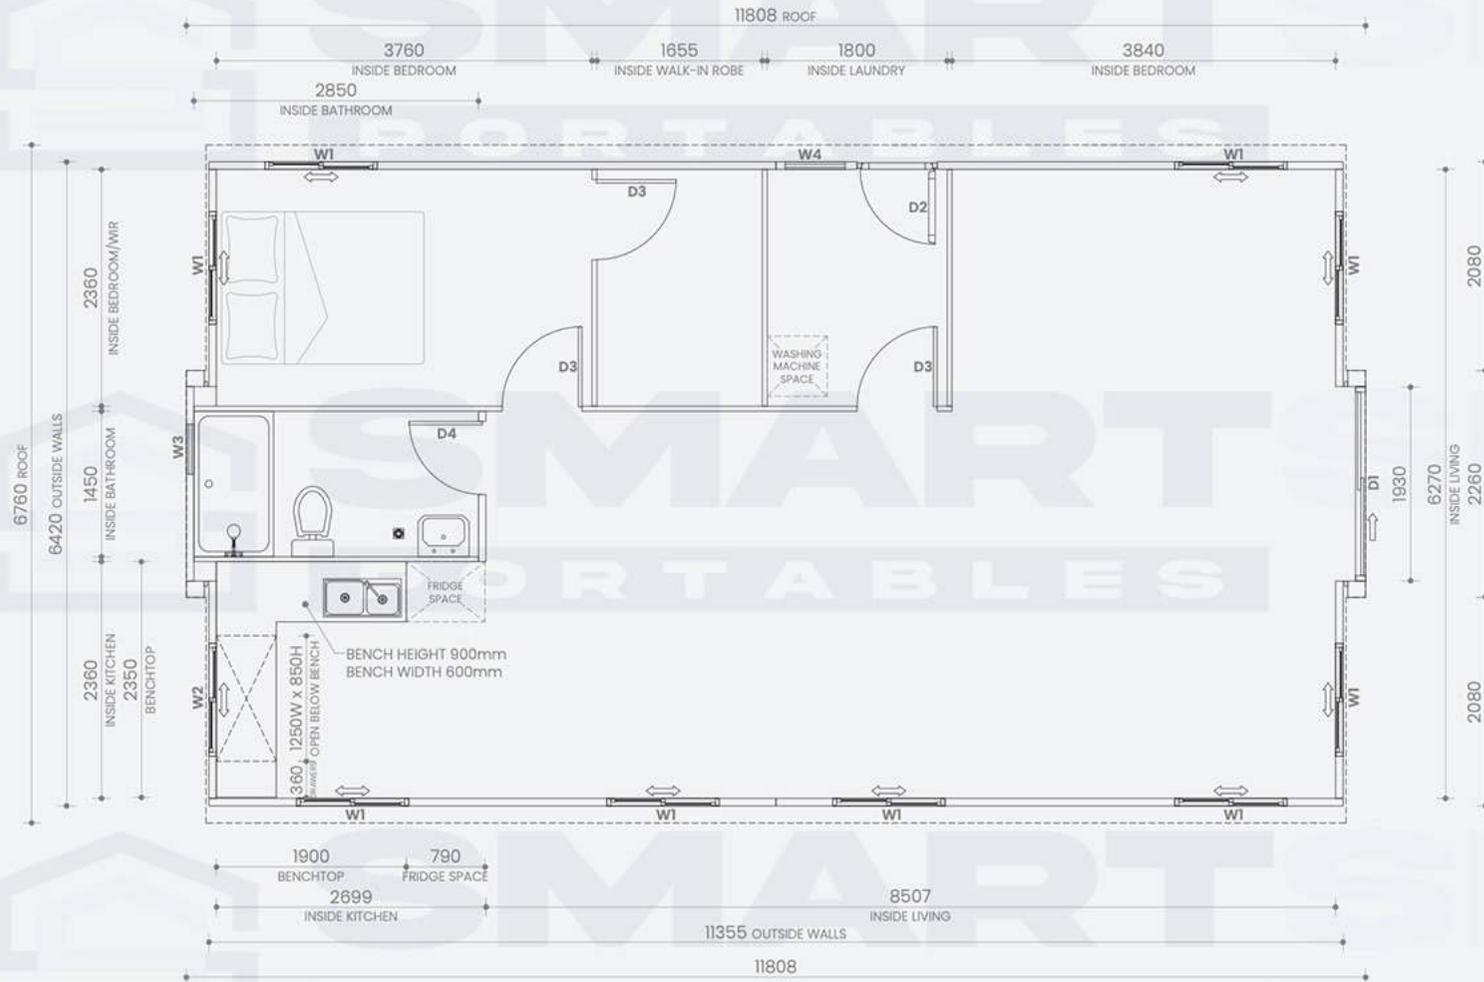


<b>W1</b>	Double sliding window	1125W x 1100H
<b>W2</b>	Double sliding window	1125W x 800H
<b>W3</b>	Awning window	500W x 500H
<b>W4</b>	Awning window	600W x 600H
<b>D1</b>	Sliding door	1930W x 2270H
<b>D2</b>	External hinged door	800W x 2080H
<b>D3</b>	Internal hinged door	800W x 2040H
<b>D4</b>	Internal hinged door	730W x 2040H

Note: All window and door dimensions include the outer frame


### FRONT

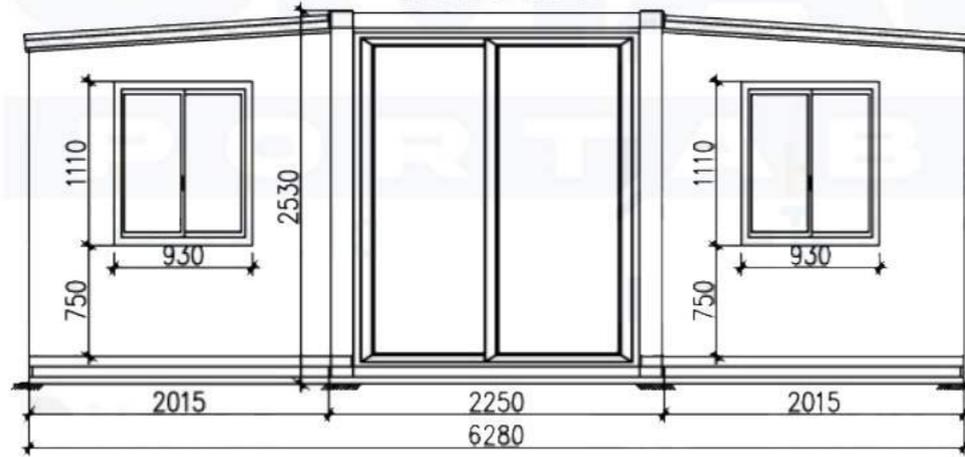


### REAR

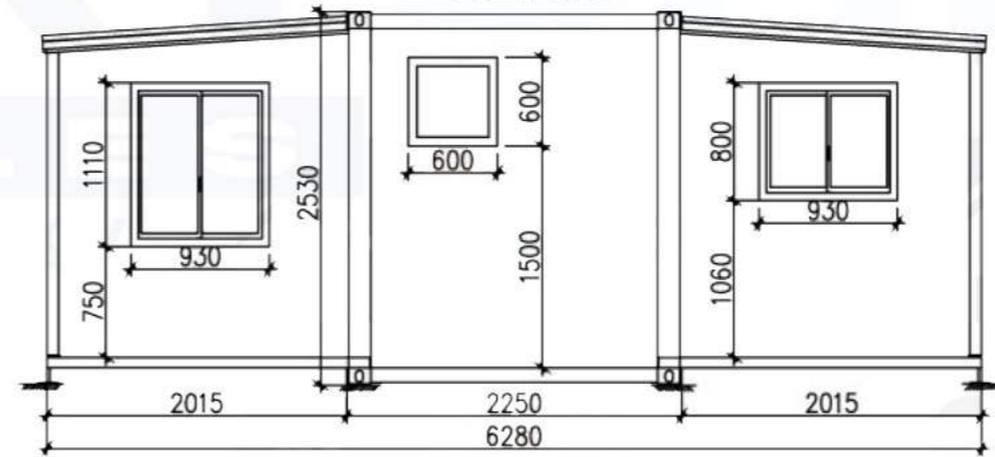


### LEFT

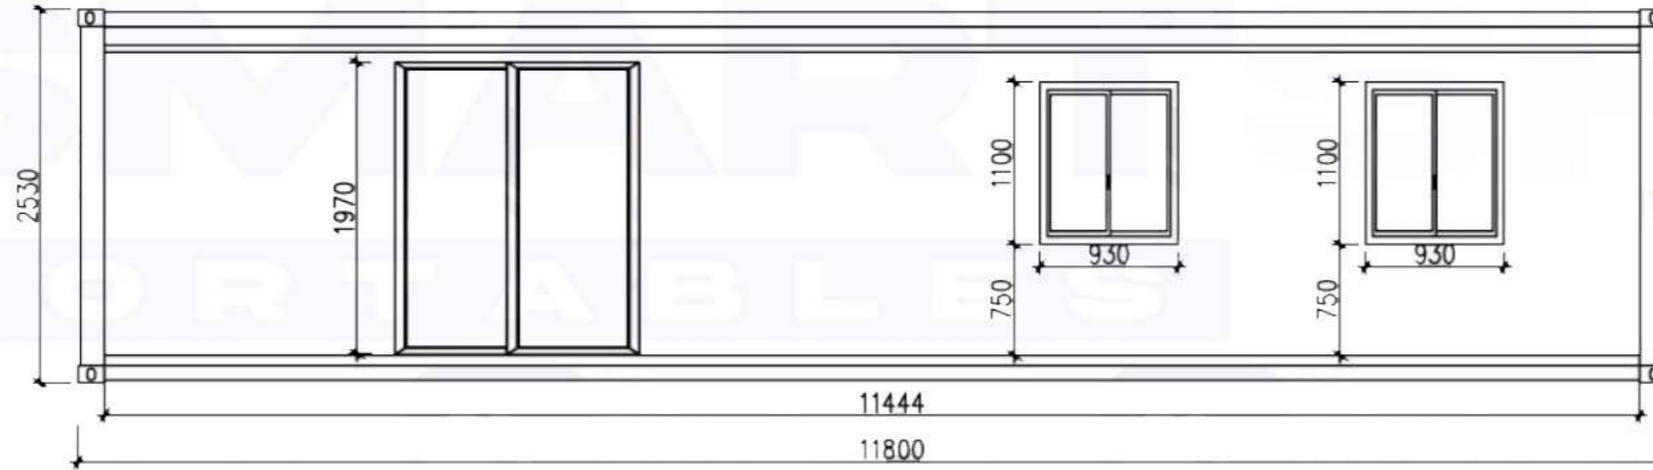

### RIGHT

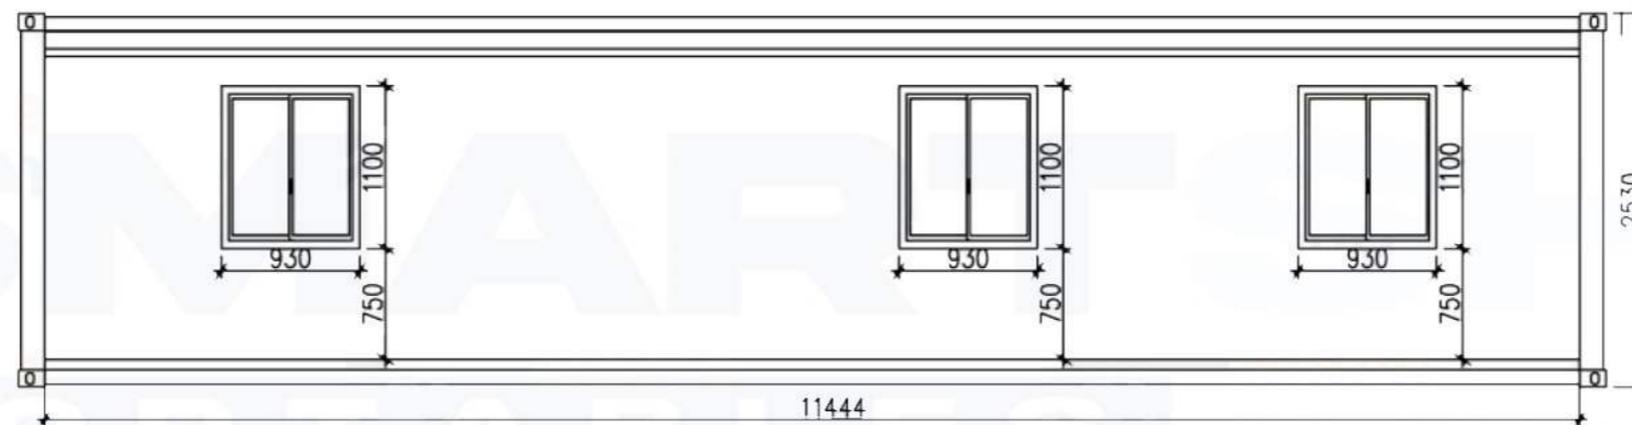

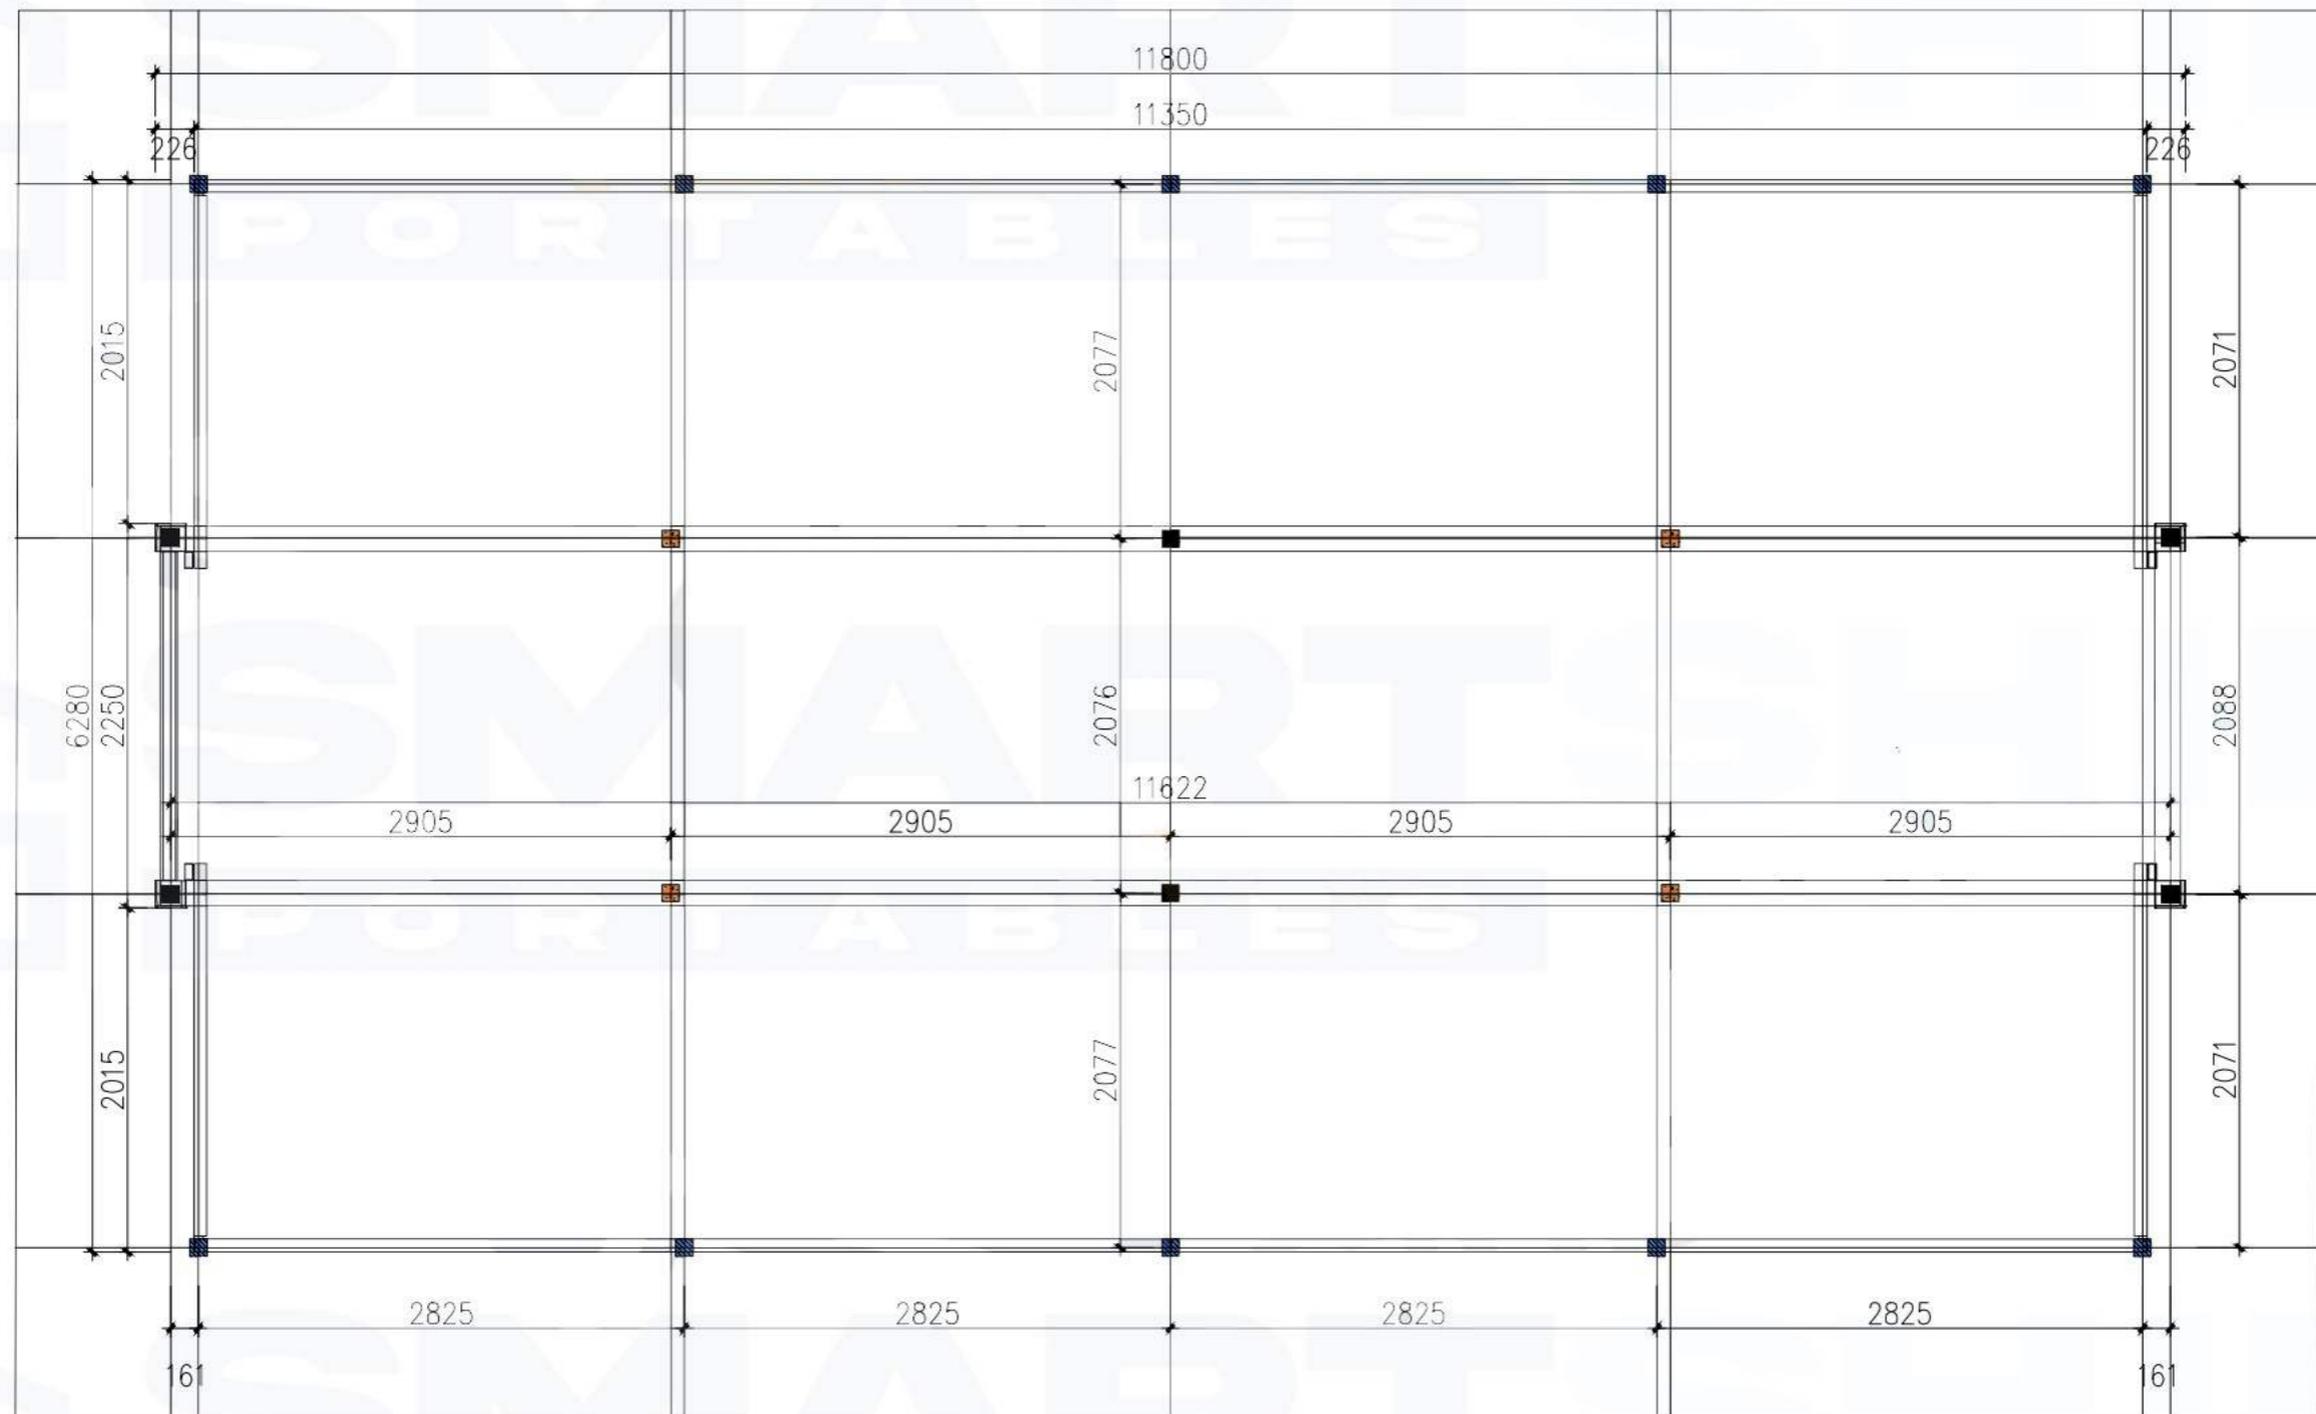

■ ±0 mm

■ This type of footing is 18mm higher than ■

■ This type of footing is 118mm higher than ■